


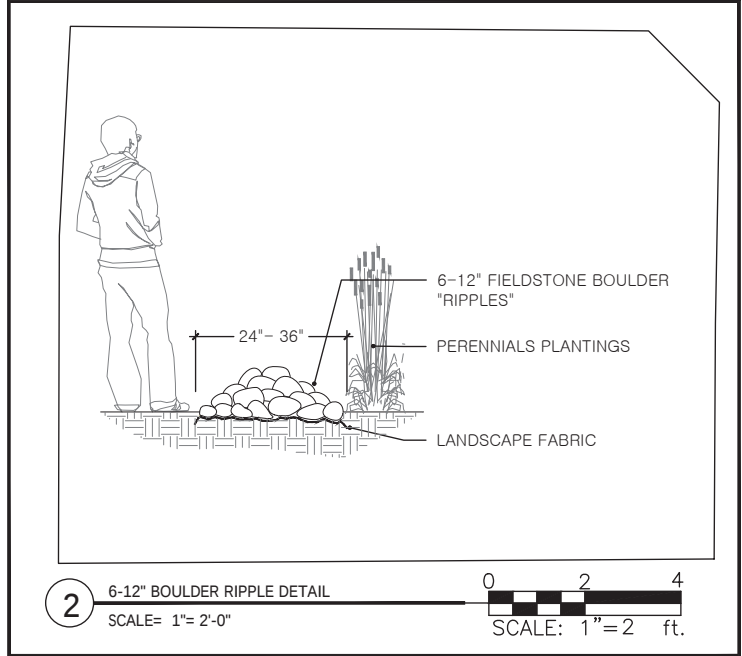

1 PLANTING PLAN- SEE L-03 FOR PLANT SCHEDULE
SCALE= 1"= 10'-0"

										I HEREBY CERTIFY THAT THIS PLAN, SPECIFICATION, OR REPORT WAS PREPARED BY ME OR UNDER MY DIRECT SUPERVISION AND THAT I AM A DULY LICENSED PROFESSIONAL ENGINEER UNDER THE LAWS OF THE STATE OF MINNESOTA.										CLIENT 01/08 BID 02/05 CONSTRUCTION										Scale AS SHOWN Date 02/04/2016 Drawn BE Checked NC BJ Designed BJ Approved BJ										 Protect It. Pass It on. MISSISSIPPI WATERSHED MANAGEMENT FOUNDATION										BRUCE JACOBSON LANDSCAPE ARCHITECT																														PERFORMANCE DRIVEN DESIGN.										PROSPECT NORTH DISTRICT STORMWATER SYSTEM MINNEAPOLIS, MN																				BARR PROJECT No. 23/27-1416.00 CLIENT/PROJECT No.	
0										02/05/2016										ISSUED FOR BID	